


AV. AIUOLA
61,65 MQ

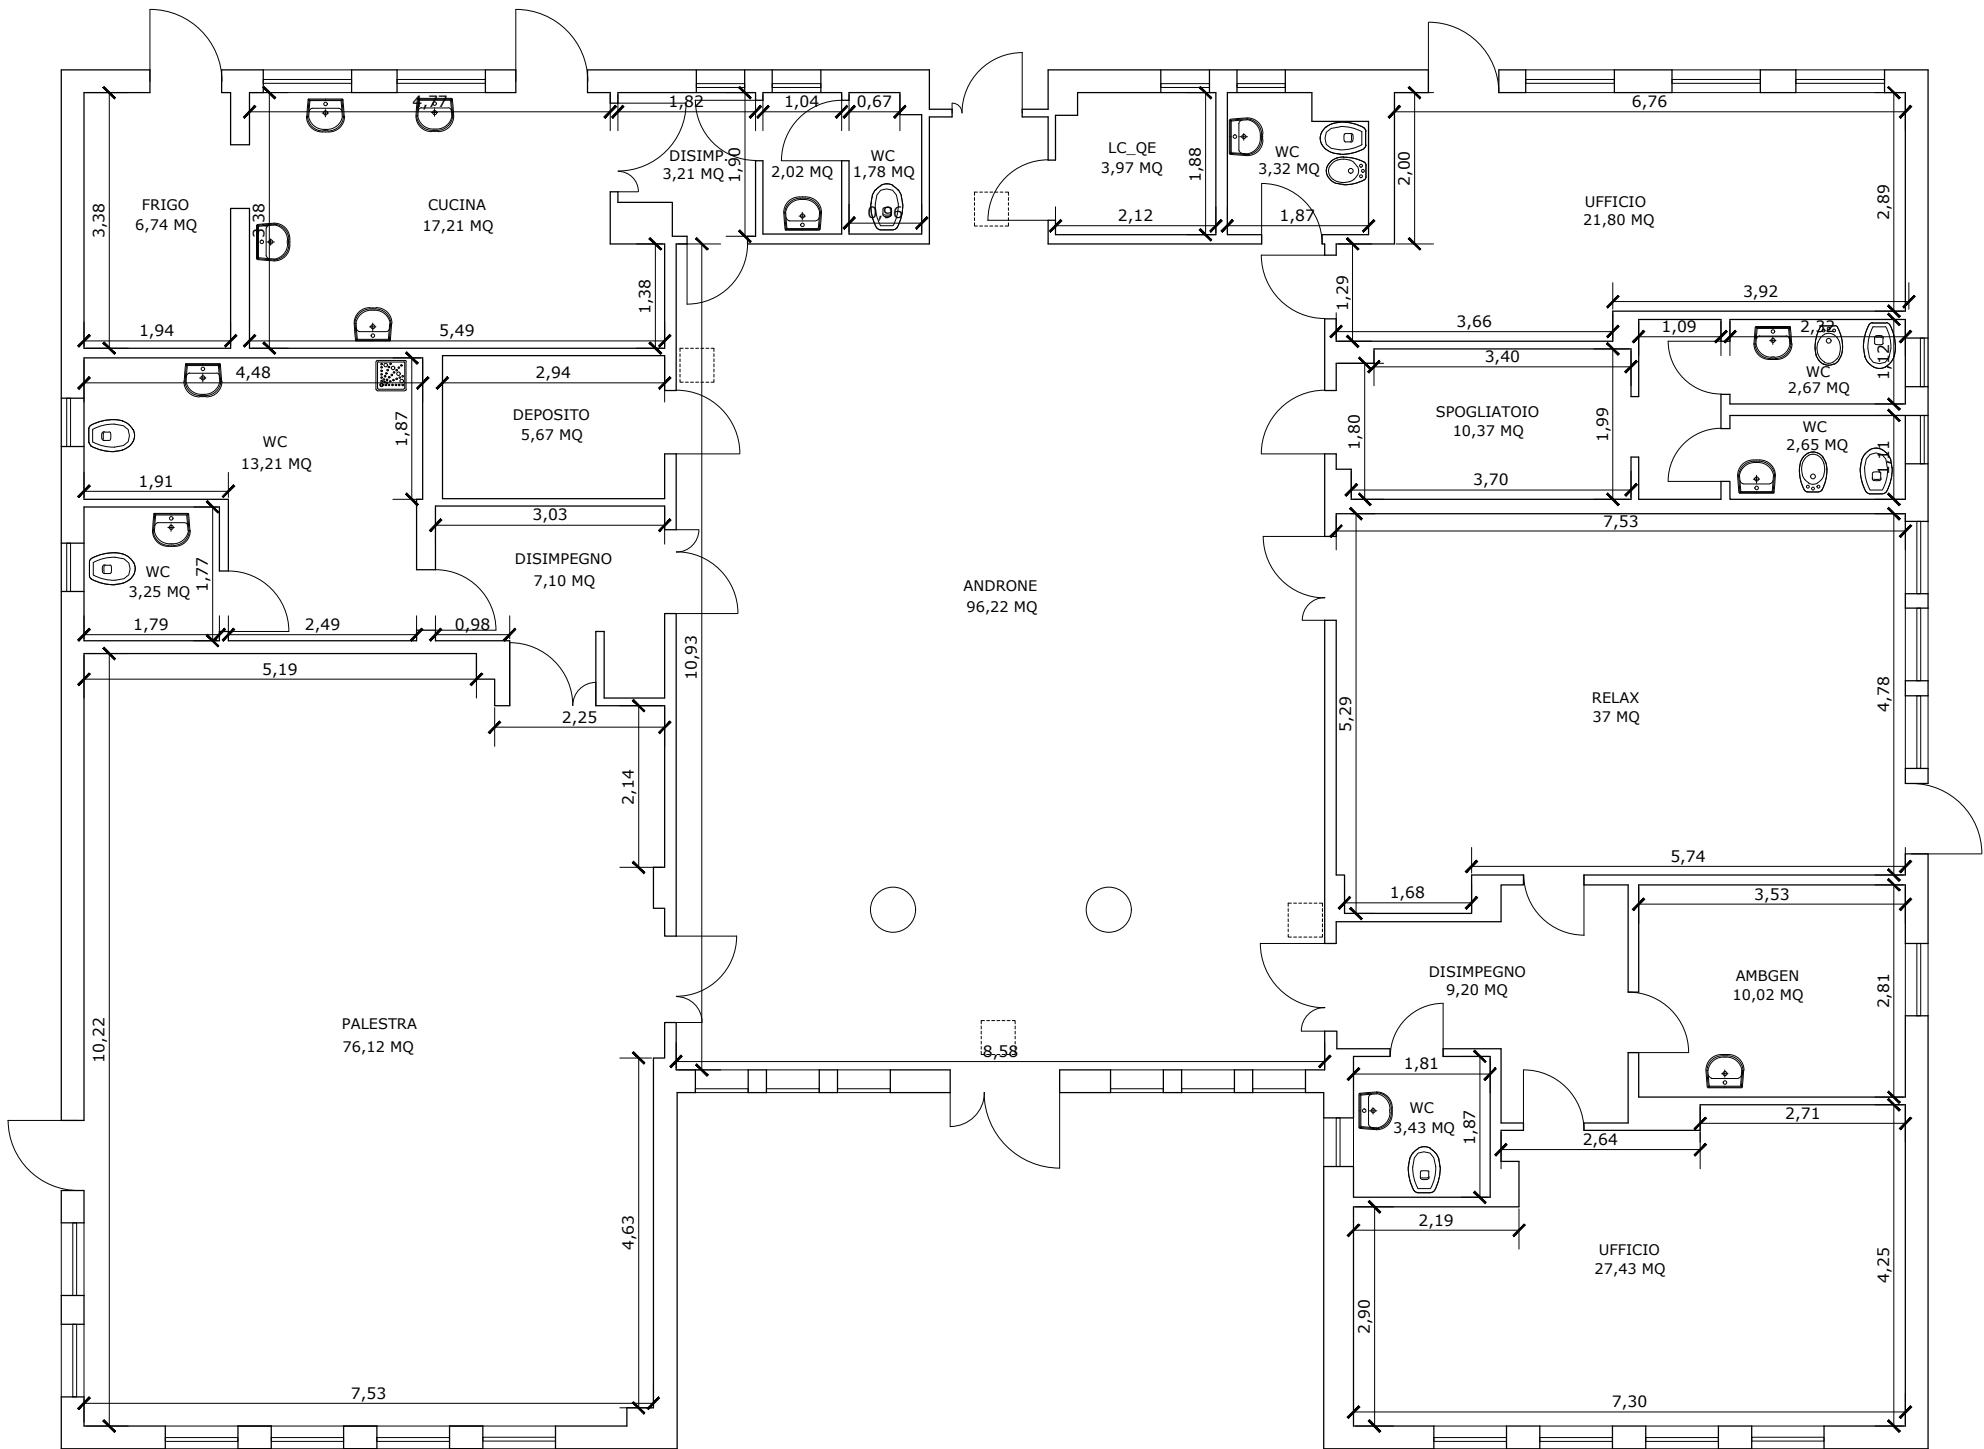

ANDRONE
96,22 MQ

PALESTRA
76,12 MQ

MARCIPIEDE
580,20 MQ