



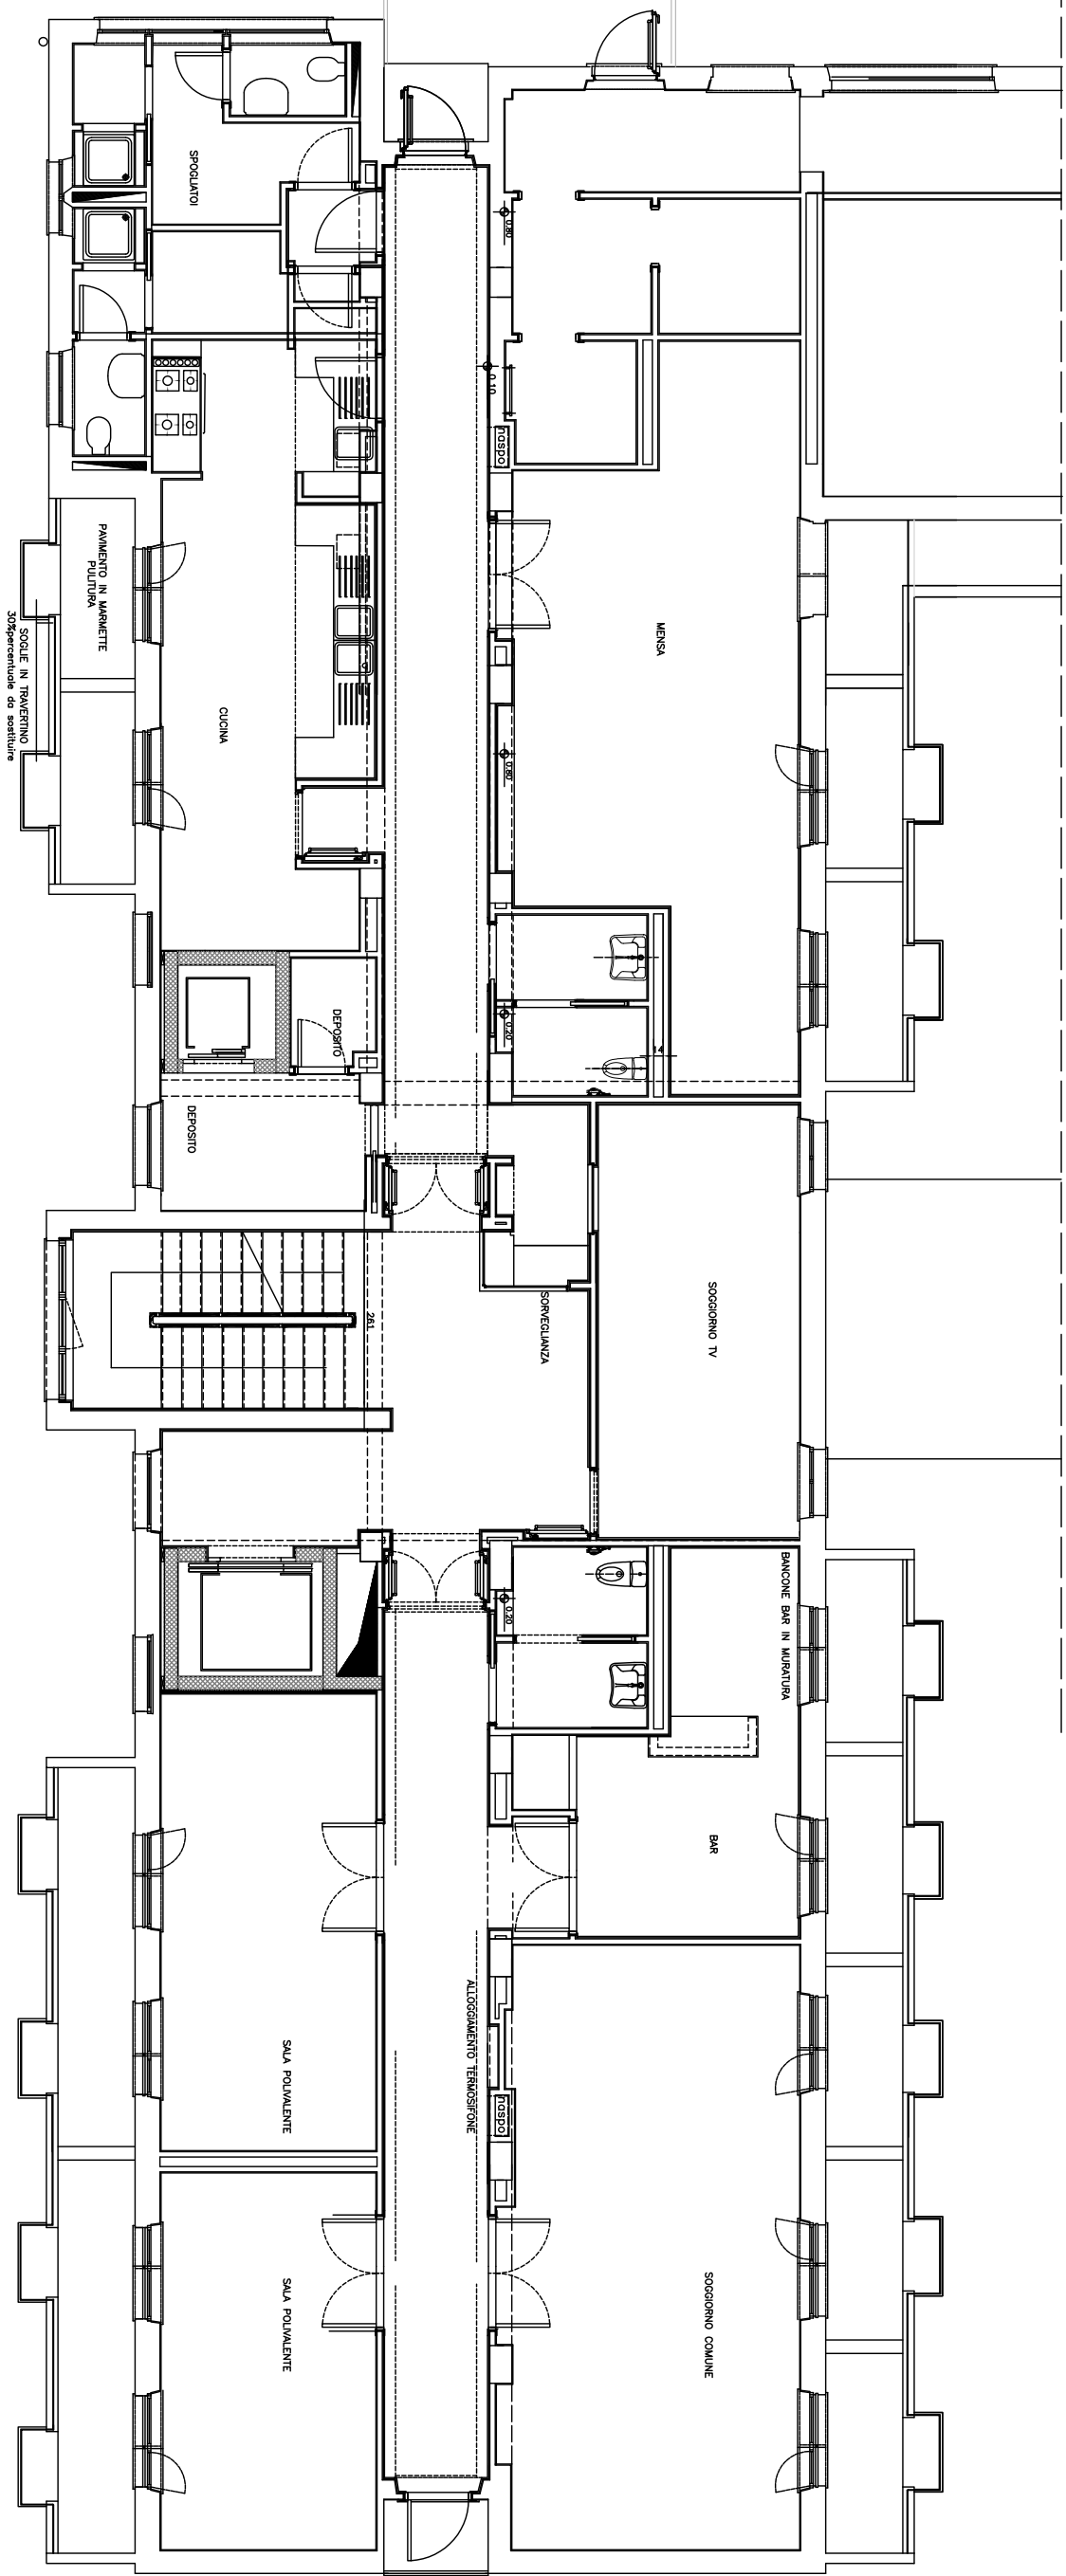

PIANTA PIANO SECONDO